




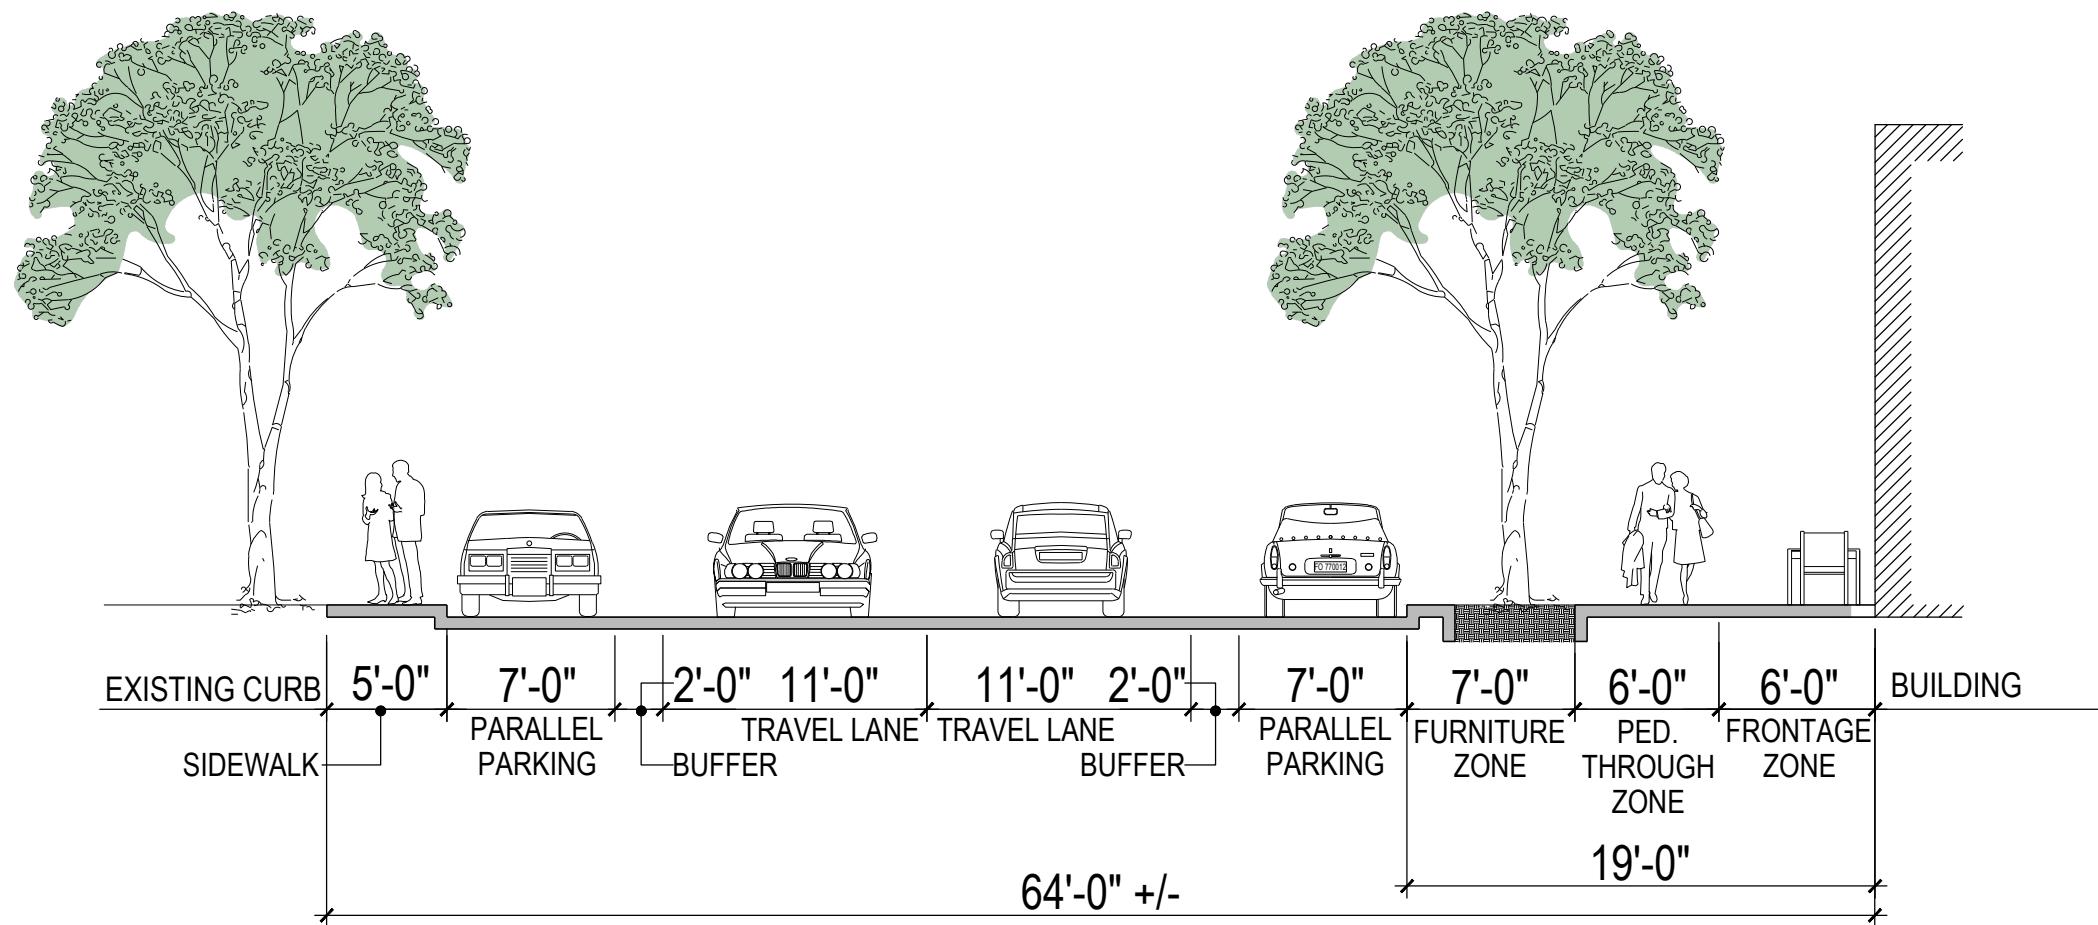


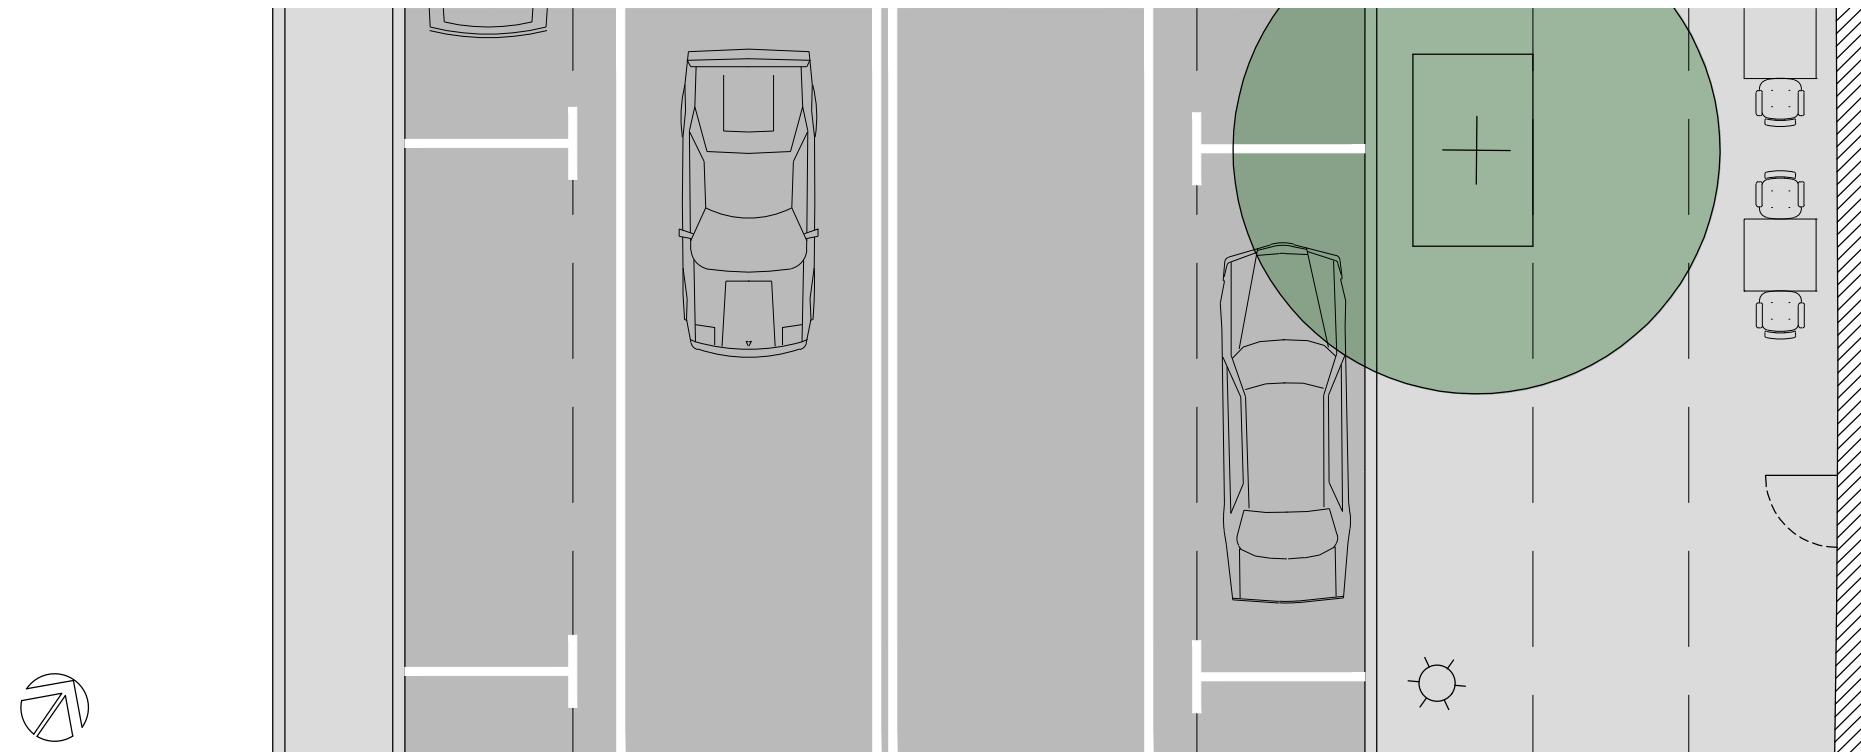

## PROPOSED SCHEME

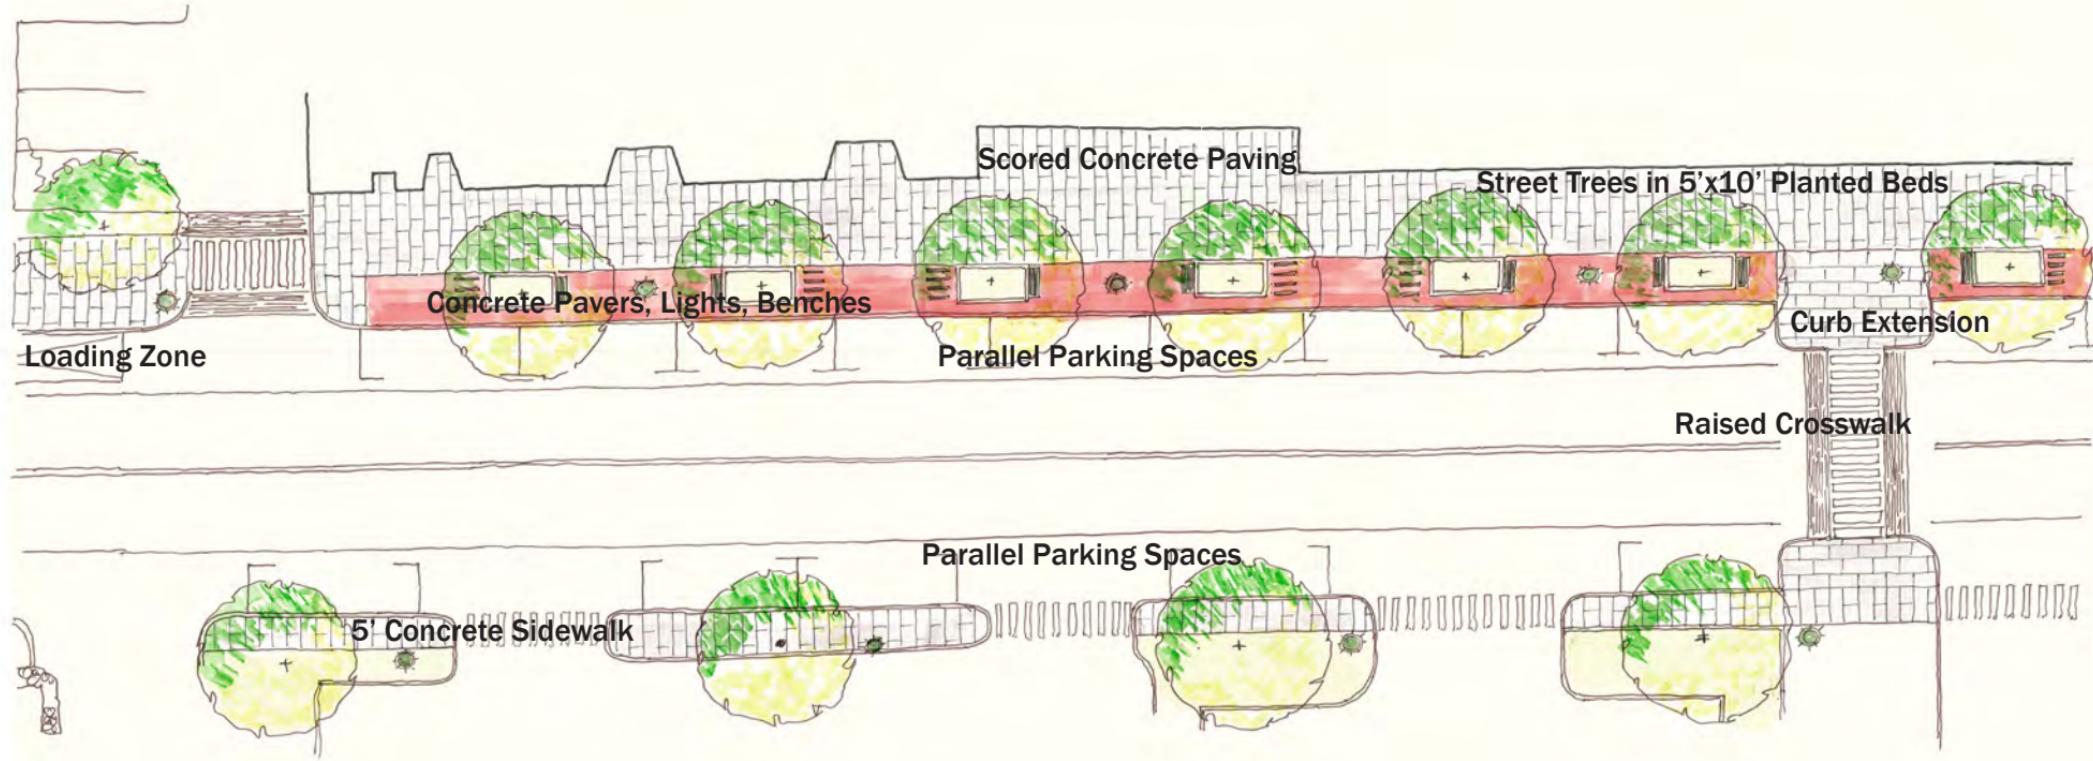



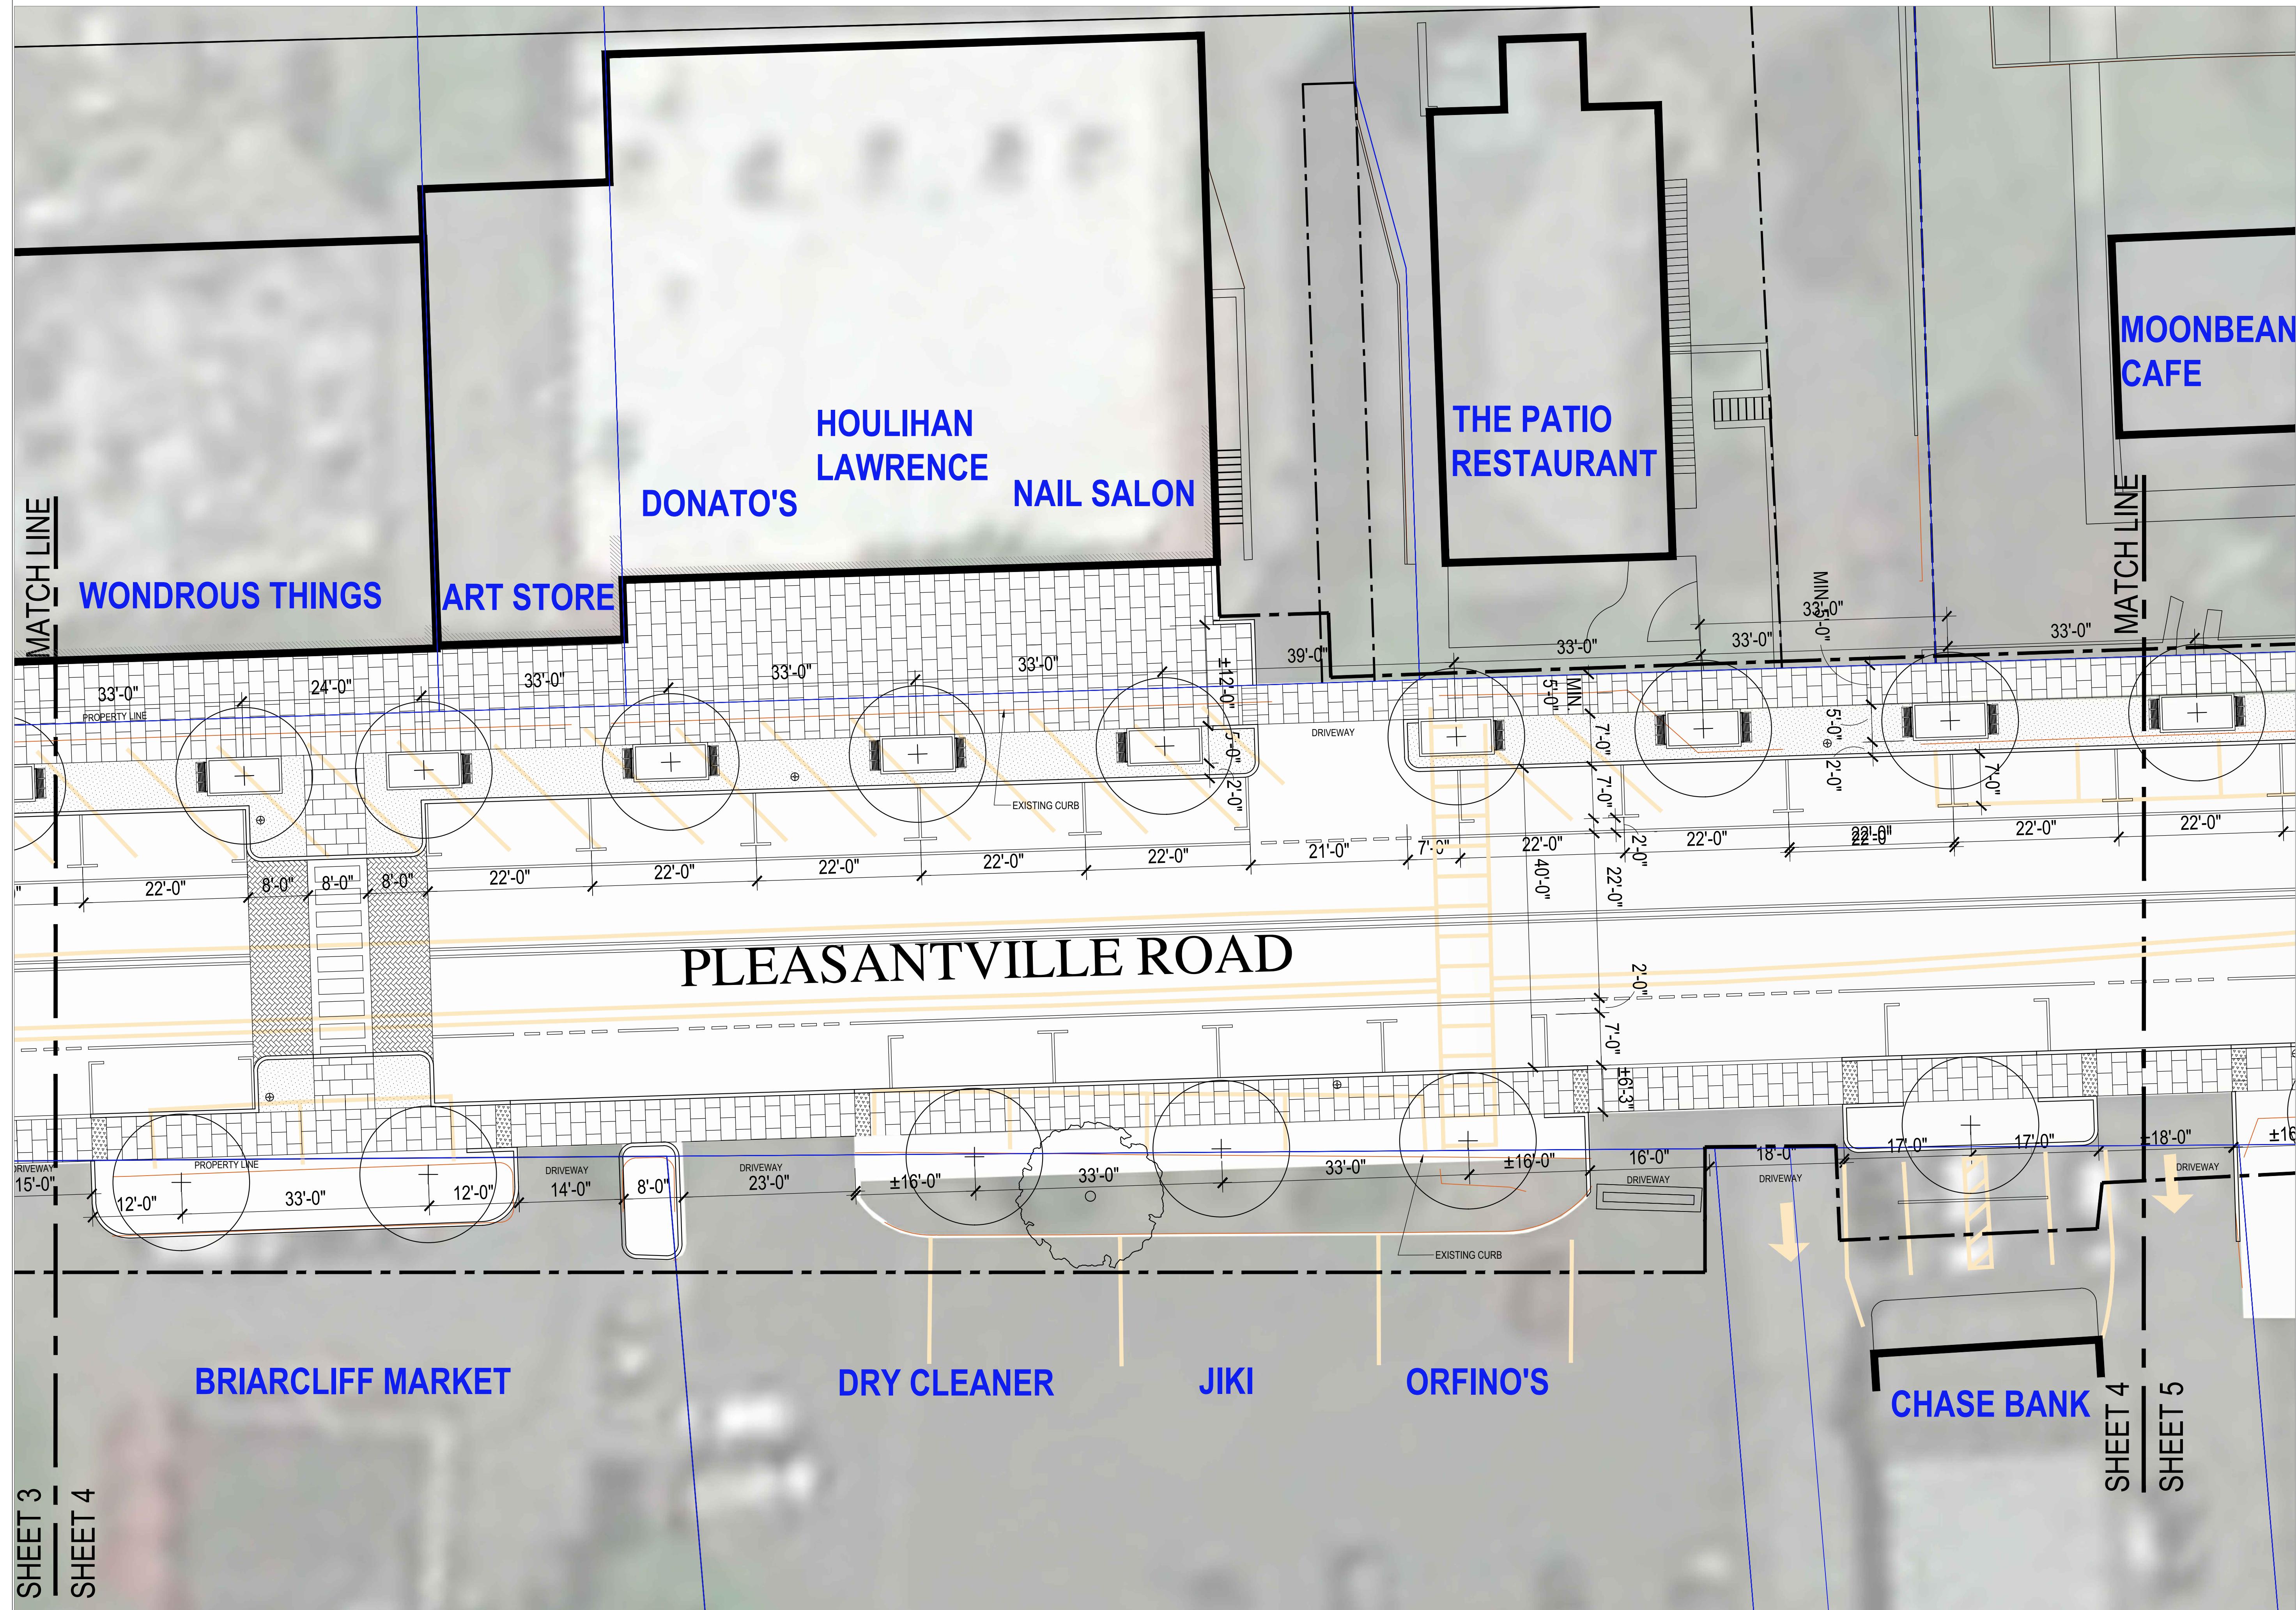

-	05/18/2021	CD ISSUED FOR REVIEW
NO.	DATE	REVISION




---

**RGR** Landscape Architecture  
& Architecture, PLLC

CIVIL ENGINEERING

SURVEY

# TC Merritts Land Surveyors

394 Bedford Road, Pleasantville, NY 10570  
(914) 769-8003

UNDER NEW YORK STATE EDUCATION LAW ARTICLE 145 (ENGINEERING), SECTION 7209 (2), IT IS A VIOLATION OF THIS LAW FOR ANY PERSON, UNLESS ACTING UNDER THE DIRECTION OF A LICENSED PROFESSIONAL ENGINEER, TO

---

PROJECT TITLE:

**VILLAGE  
of  
BRIARCLIFF MANOR  
Streetscape Design  
Phase 2&3**

1111 PLEASANTVILLE ROAD  
BRIARCLIFF MANOR, NEW YORK

---

CONTRACT NO.: VM-1920-4

---

PROJECT NO.: RGR 04791

---

---

**DRAWING TITLE:**

# CONSTRUCTION PLAN

# PEAR SHEET 4

## STREET 1


SCALE: 1" = 10'-0"

L-20

NOT FOR CONSTRUCTION


Date: 05/18/2021



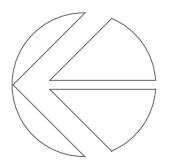


## CALLED NORTH

---

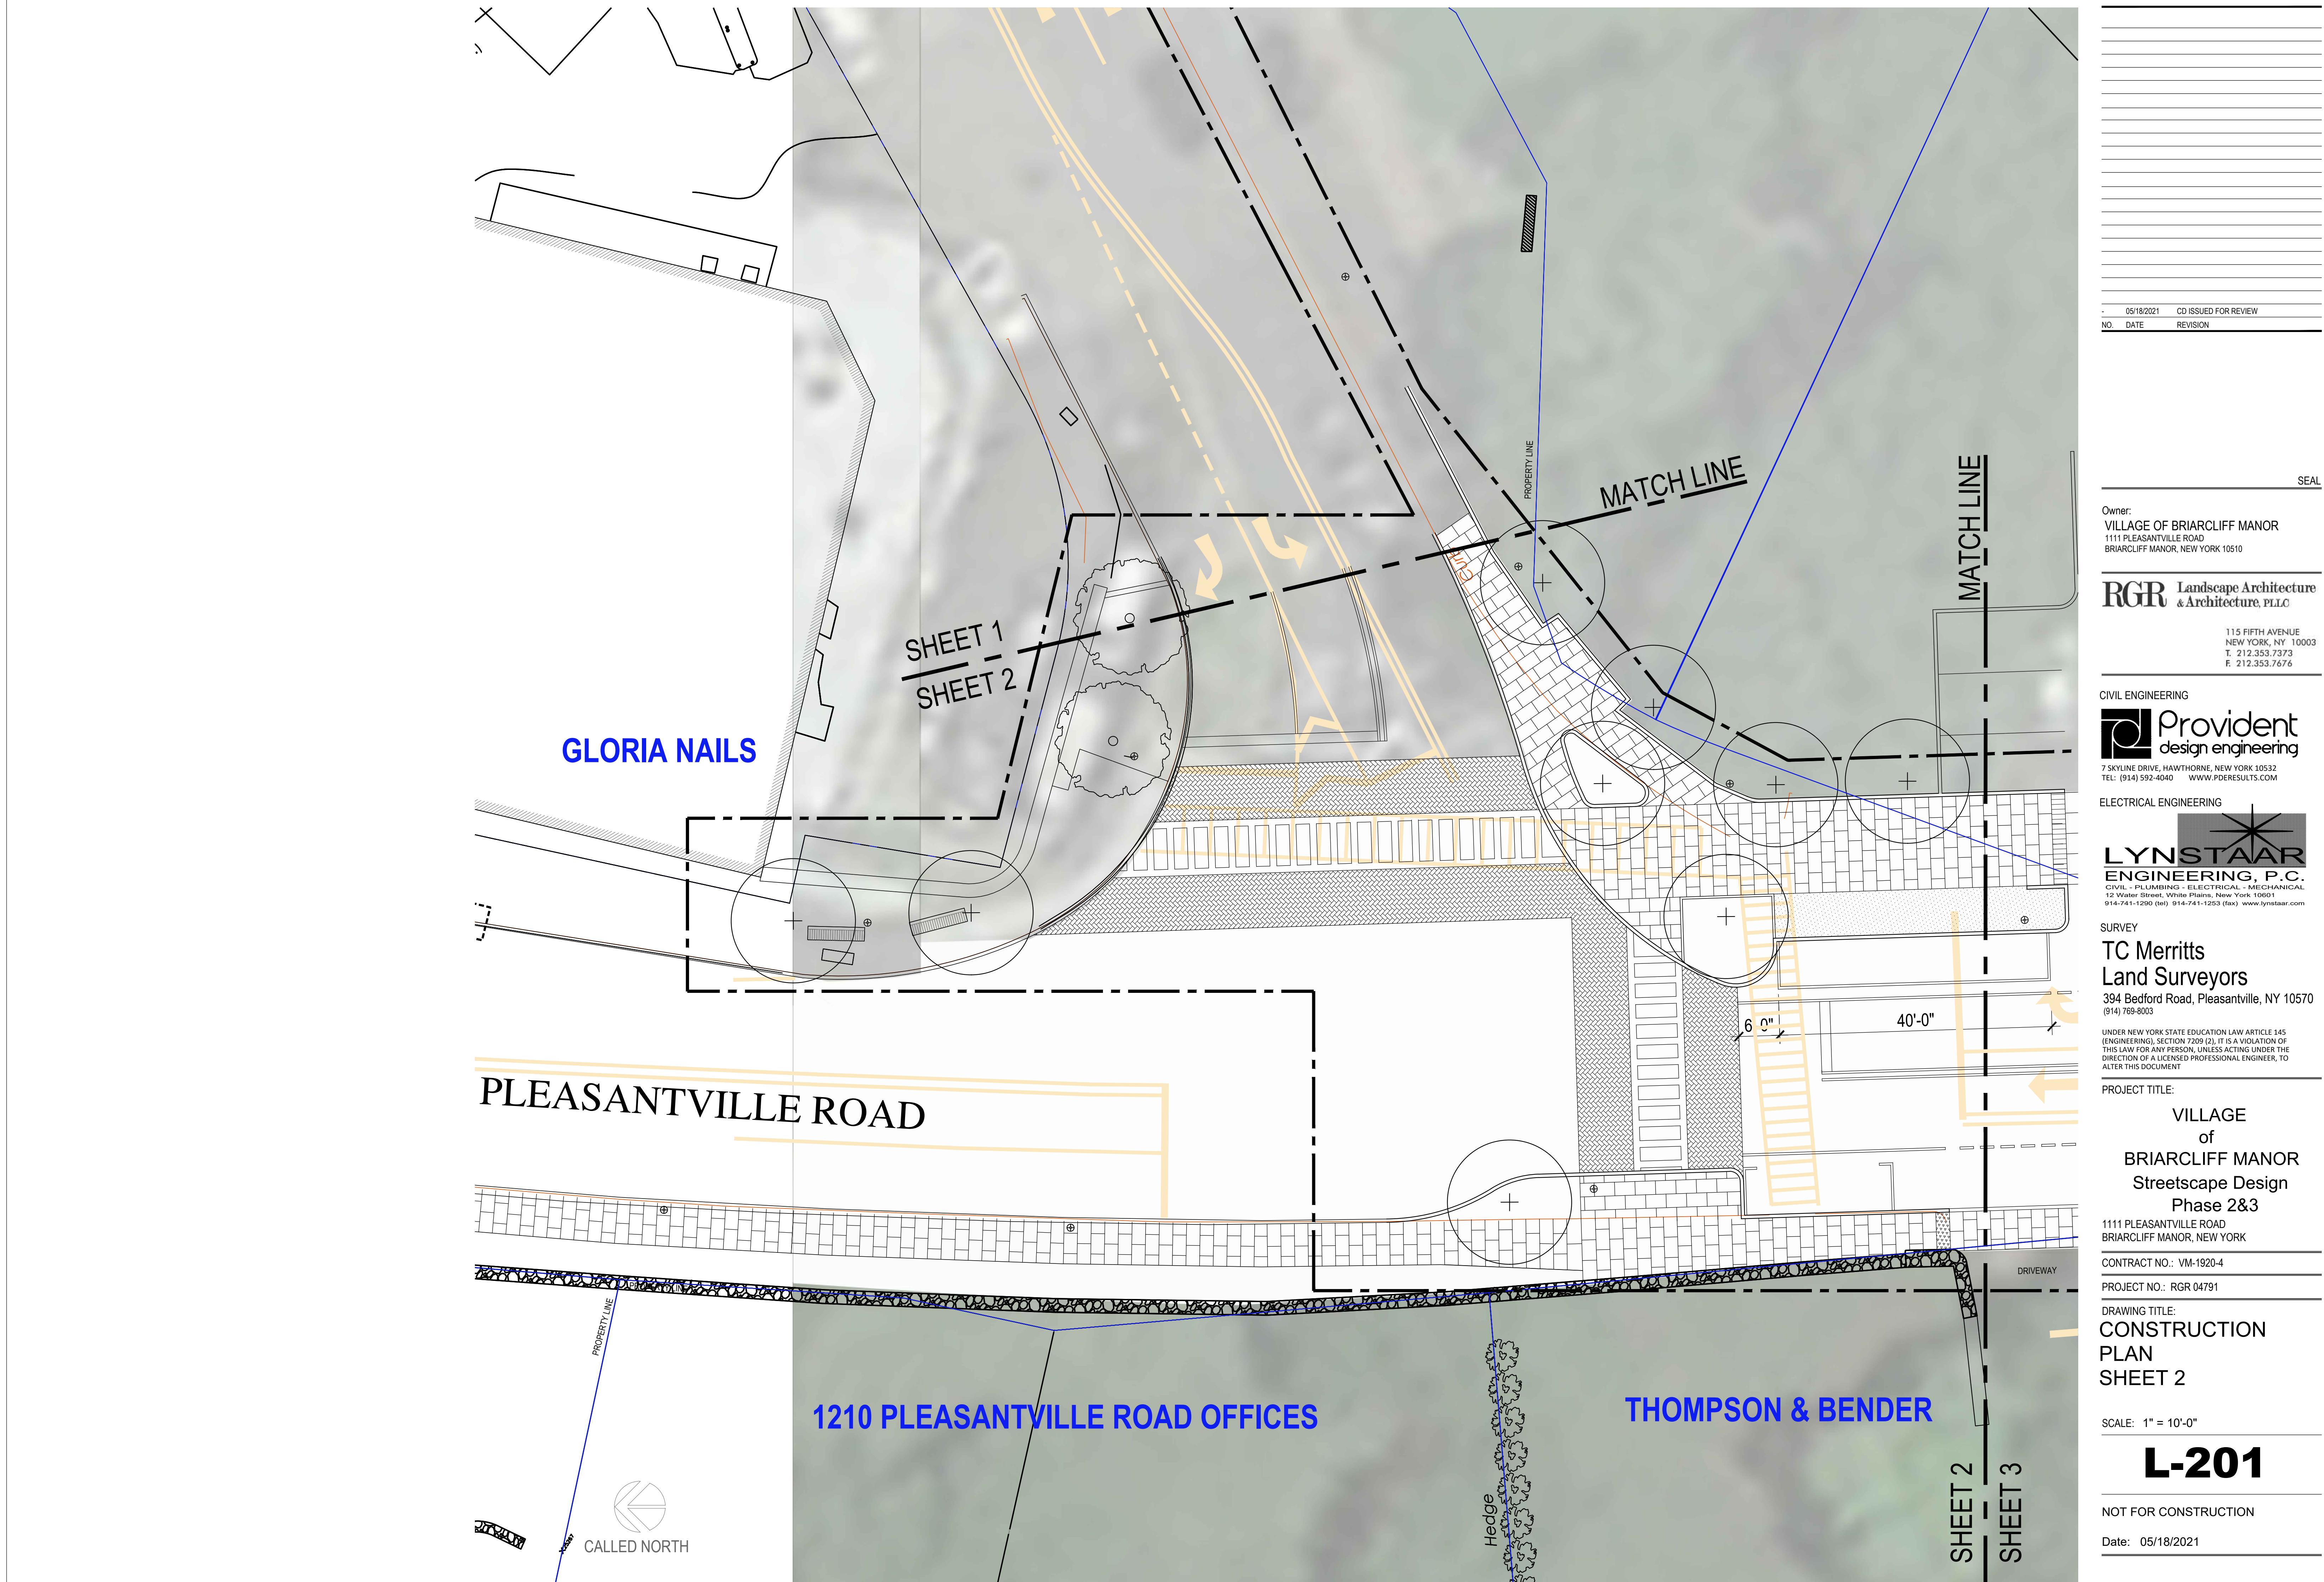

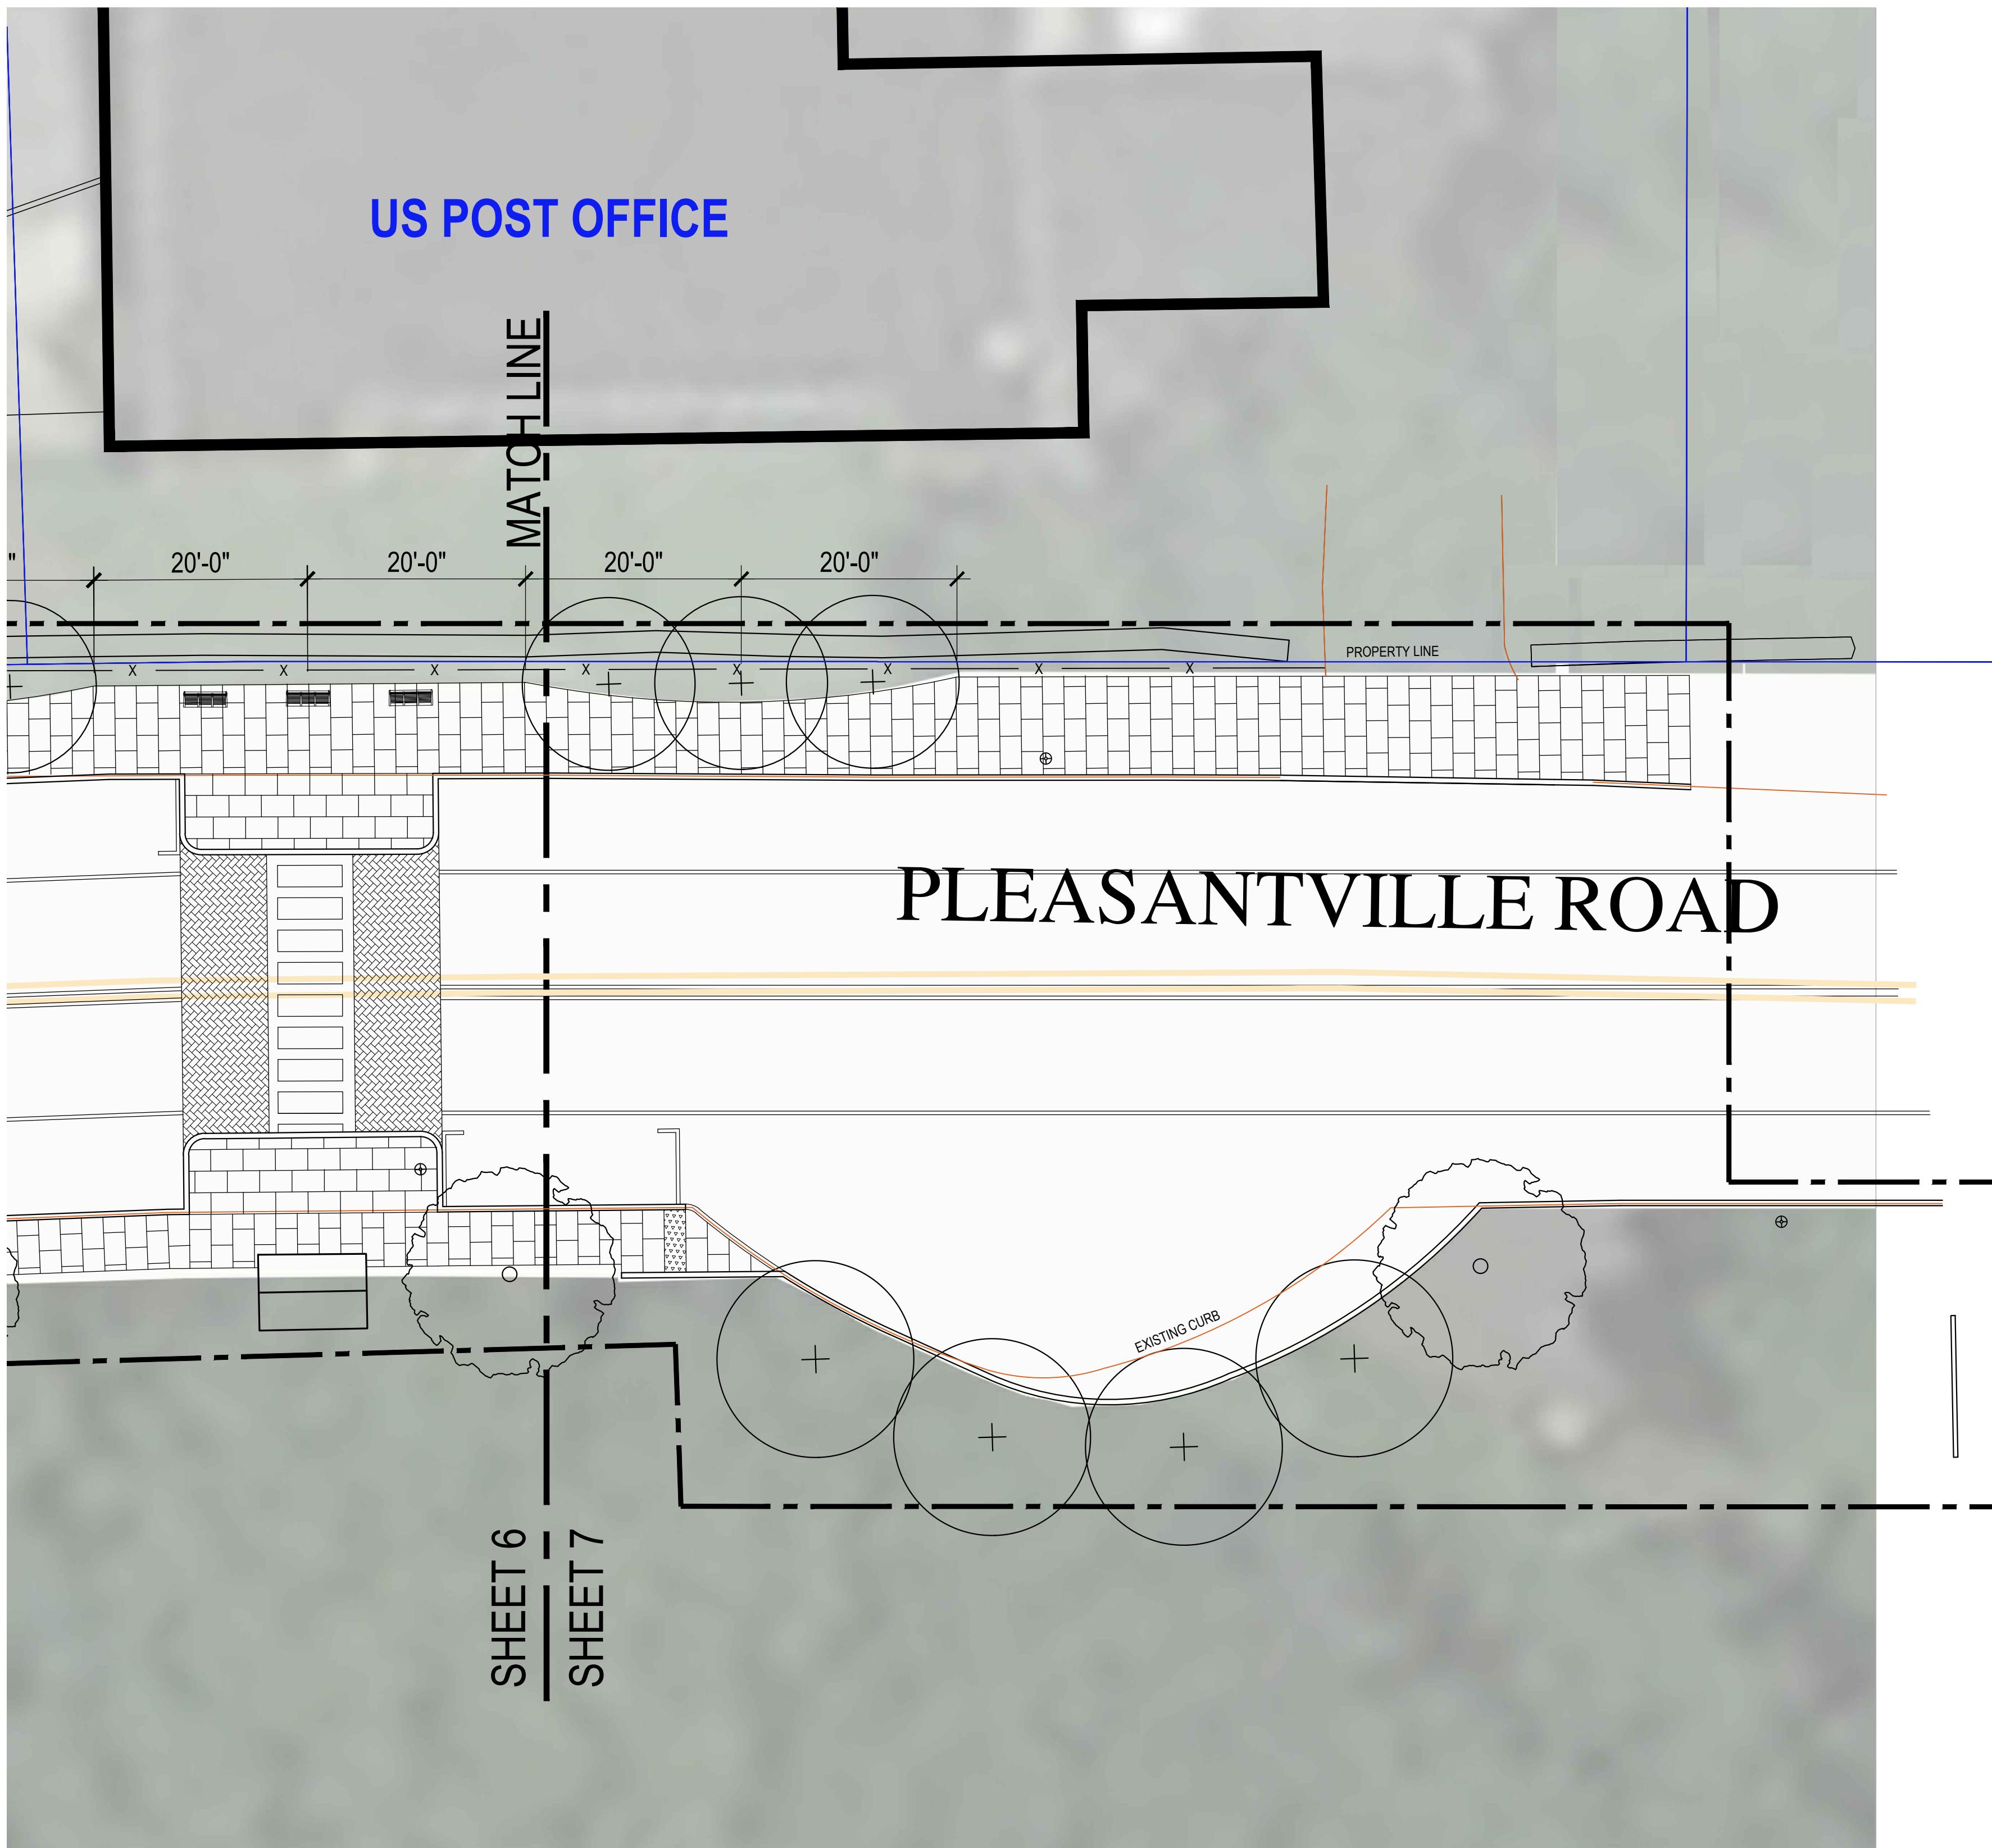

## LEGEND

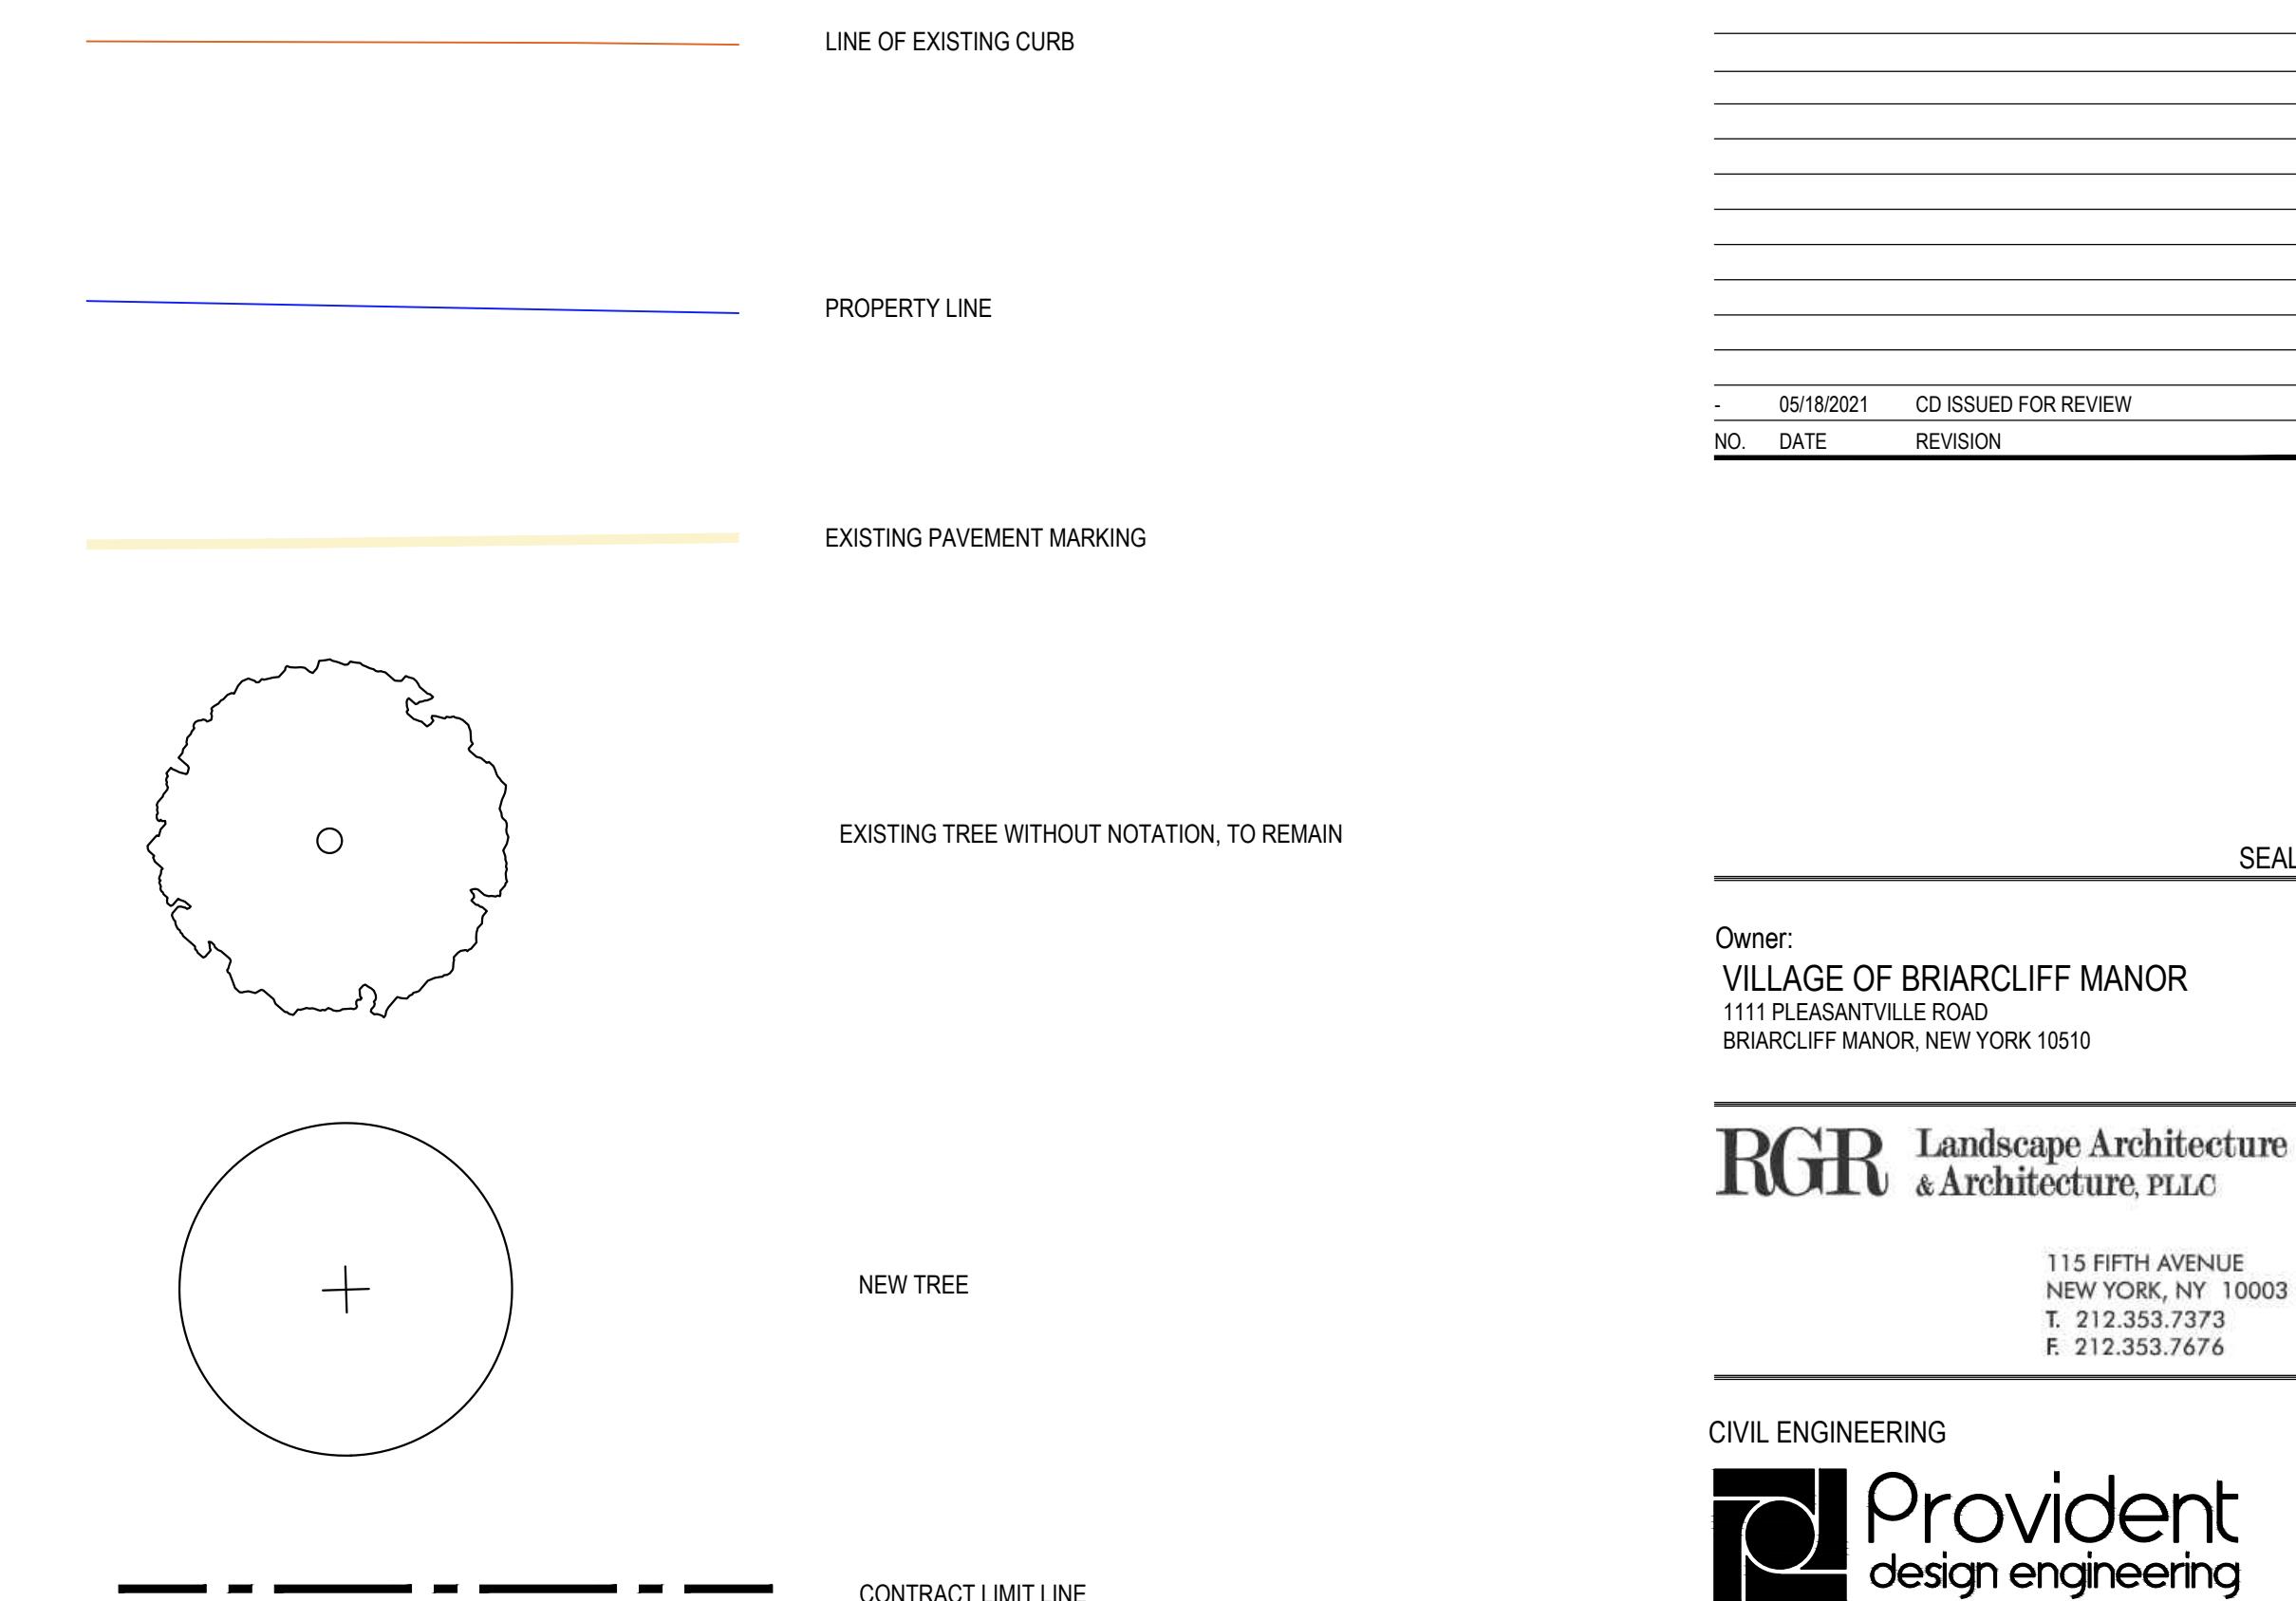

05/18/2021 CD ISSUED FOR REVIEW  
NO. DATE REVISION

SEAL

Owner:  
VILLAGE OF BRIARCLIFF MANOR  
1111 PLEASANTVILLE ROAD  
BRIARCLIFF MANOR, NEW YORK 10510

**RGR** Landscape Architecture & Architecture, PLLC

115 FIFTH AVENUE  
NEW YORK, NY 10003  
T. 212.353.7373  
F. 212.353.7676

CIVIL ENGINEERING

**Provident**  
design engineering

7 SKYLINE DRIVE, HAWTHORNE, NEW YORK 10532

TEL: (914) 592-4040 WWW.PDERESULTS.COM

ELECTRICAL ENGINEERING

**LYNSTAAR**  
ENGINEERING, P.C.

CIVIL - PLUMBING - ELECTRICAL - MECHANICAL  
12 Water Street, White Plains, New York 10601

914.741.1290 (tel) 914.741.1283 (fax) www.lynstaar.com

SURVEY

**TC Merritts**  
Land Surveyors

394 Bedford Road, Pleasantville, NY 10570  
(914) 769-8003

UNDER NEW YORK STATE EDUCATION LAW ARTICLE 145  
(ENGINEERING) SECTION 7209 (2), IT IS A VIOLATION OF  
THIS LAW FOR ANY PERSON, UNLESS ACTING UNDER THE  
DIRECTION OF A LICENSED PROFESSIONAL ENGINEER, TO  
ALTER THIS DOCUMENT

PROJECT TITLE:

VILLAGE  
of  
BRIARCLIFF MANOR  
Streetscape Design  
Phase 2&3

1111 PLEASANTVILLE ROAD  
BRIARCLIFF MANOR, NEW YORK

CONTRACT NO.: VM-1920-4

PROJECT NO.: RGR 04791

DRAWING TITLE:  
**CONSTRUCTION  
PLAN  
SHEET 7**

SCALE: 1" = 10'-0"

**L-206**

NOT FOR CONSTRUCTION

Date: 05/18/2021